


OUTBOARD PROFILE  
SCALE: 1/32" = 1'-0"

ISSUE	
DATE	DESCRIPTION



PROJECT  
SELF-ELEVATING  
MOBILE DRILLING UNIT  
250 FT. WATER DEPTH  
WITH CANTILEVERED SKID UNIT

DRAWING  
OUTBOARD PROFILE

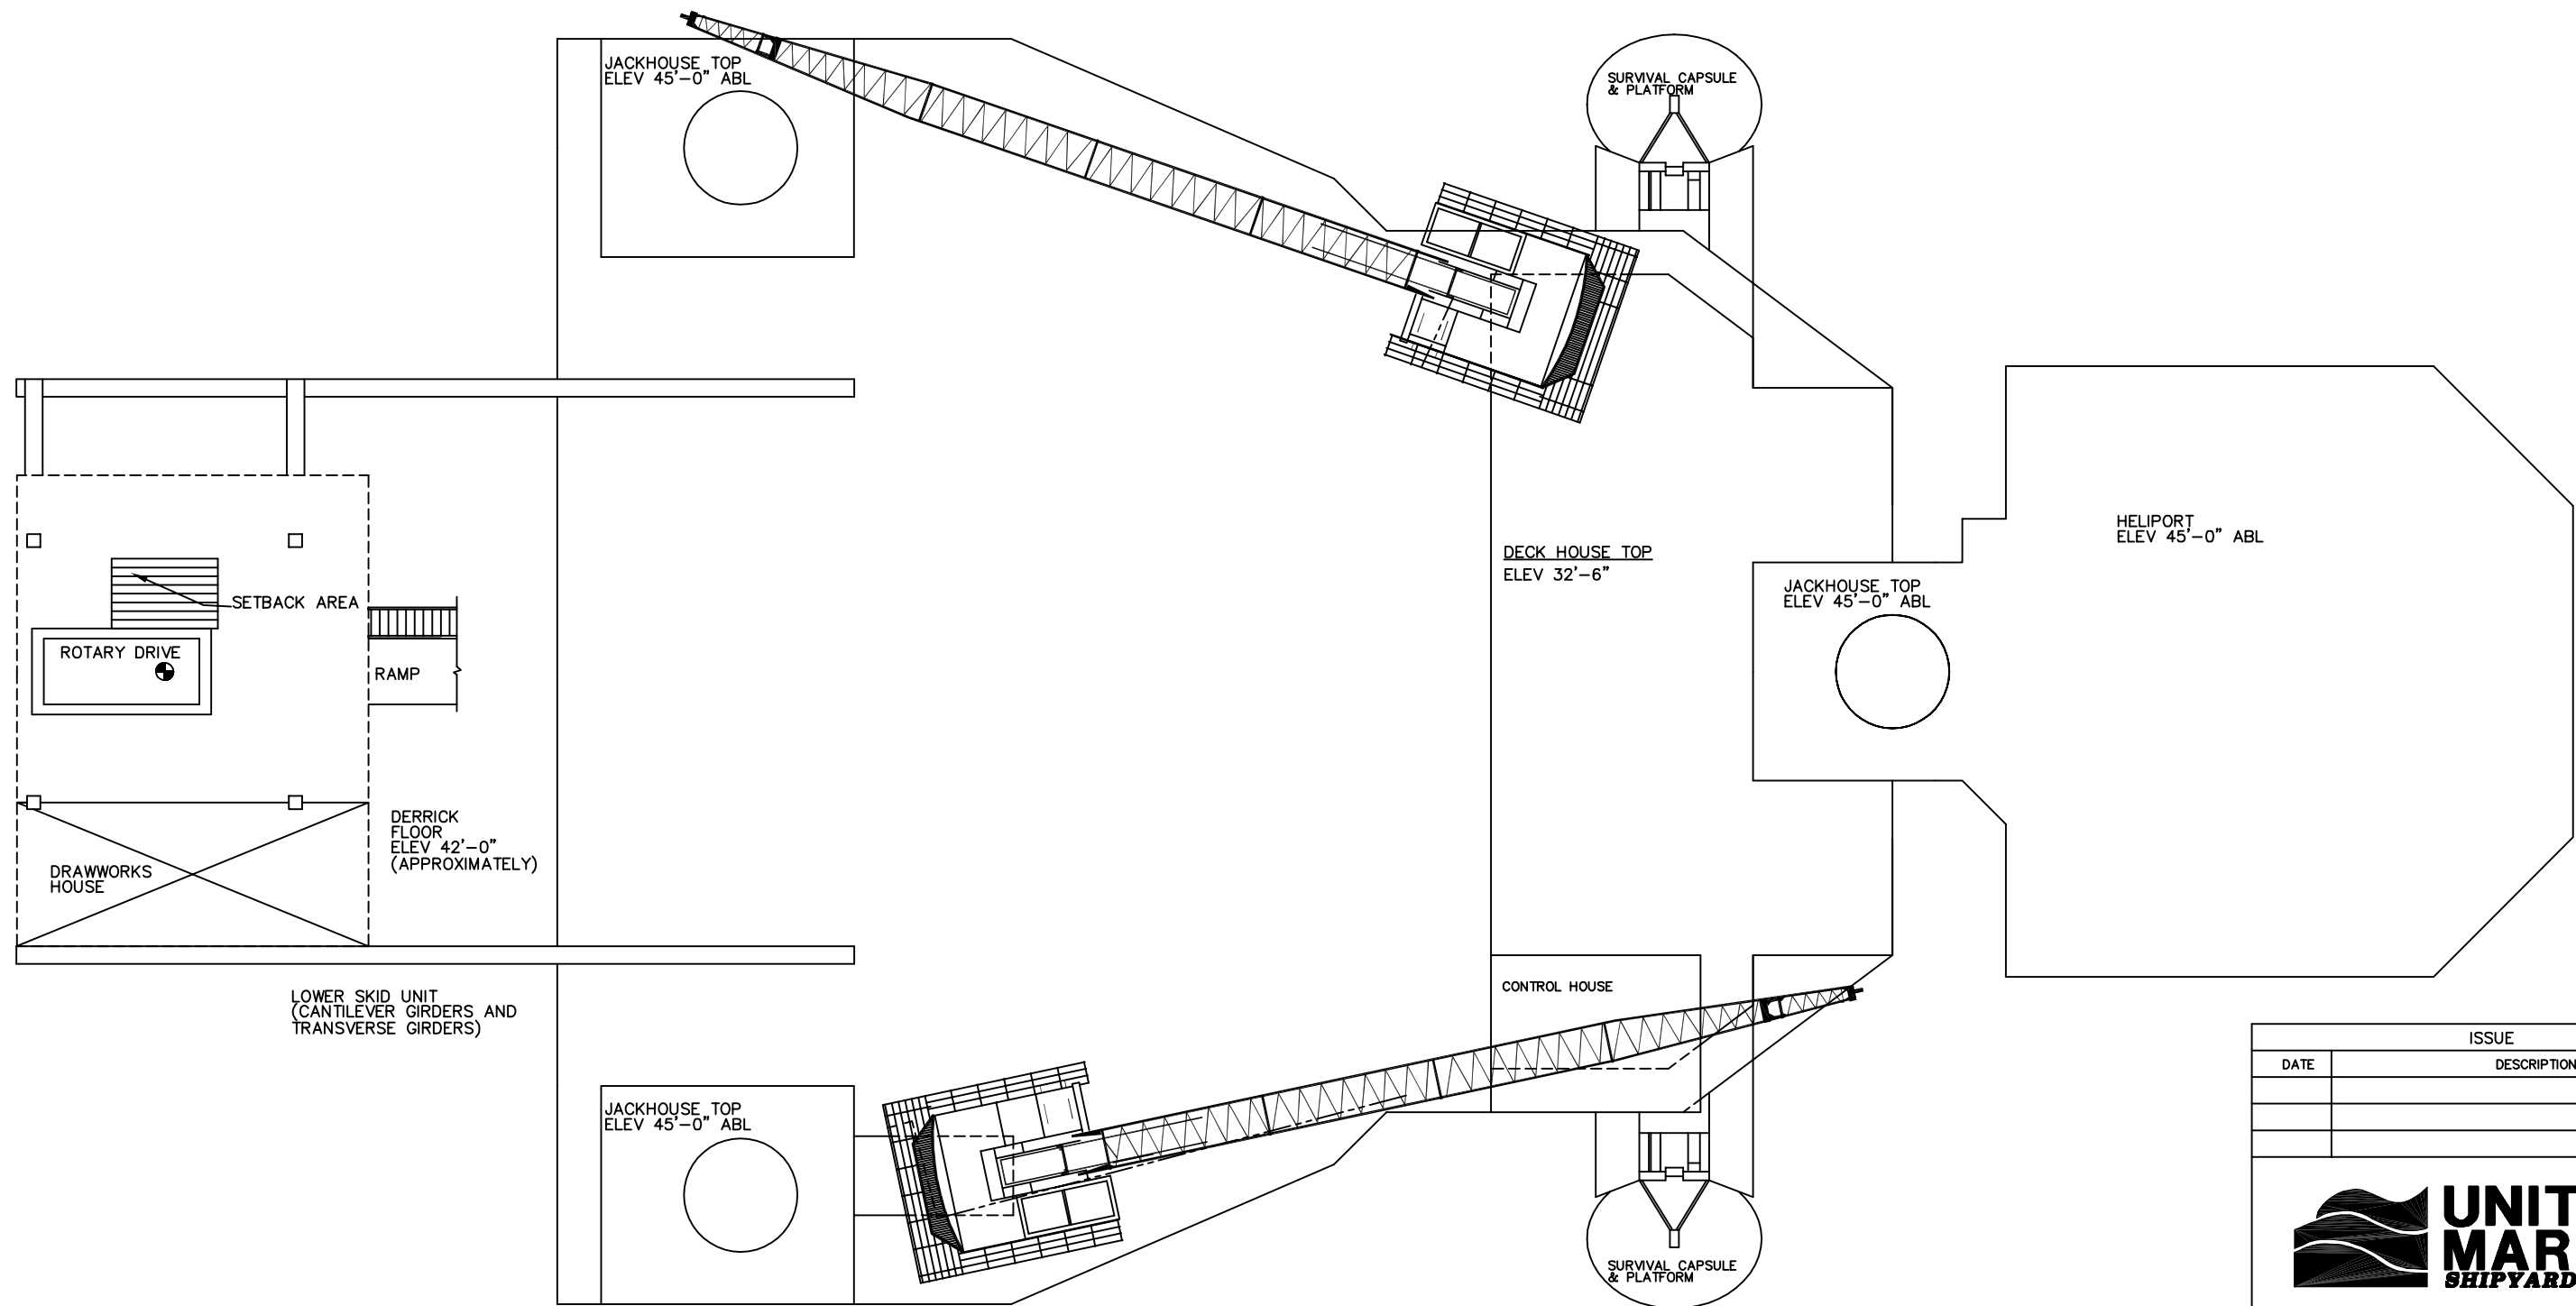

PLAN OF HELIPORT, HOUSETOP & SKID UNIT


SCALE: 3/64" = 1'-0"

ISSUE	
DATE	DESCRIPTION



PROJECT  
 SELF-ELEVATING  
 MOBILE DRILLING UNIT  
 250 FT. WATER DEPTH  
 WITH CANTILEVERED SKID UNIT

DRAWING  
 PLATFORM HELIPORT,  
 HOUSETOP, AND SKID UNIT

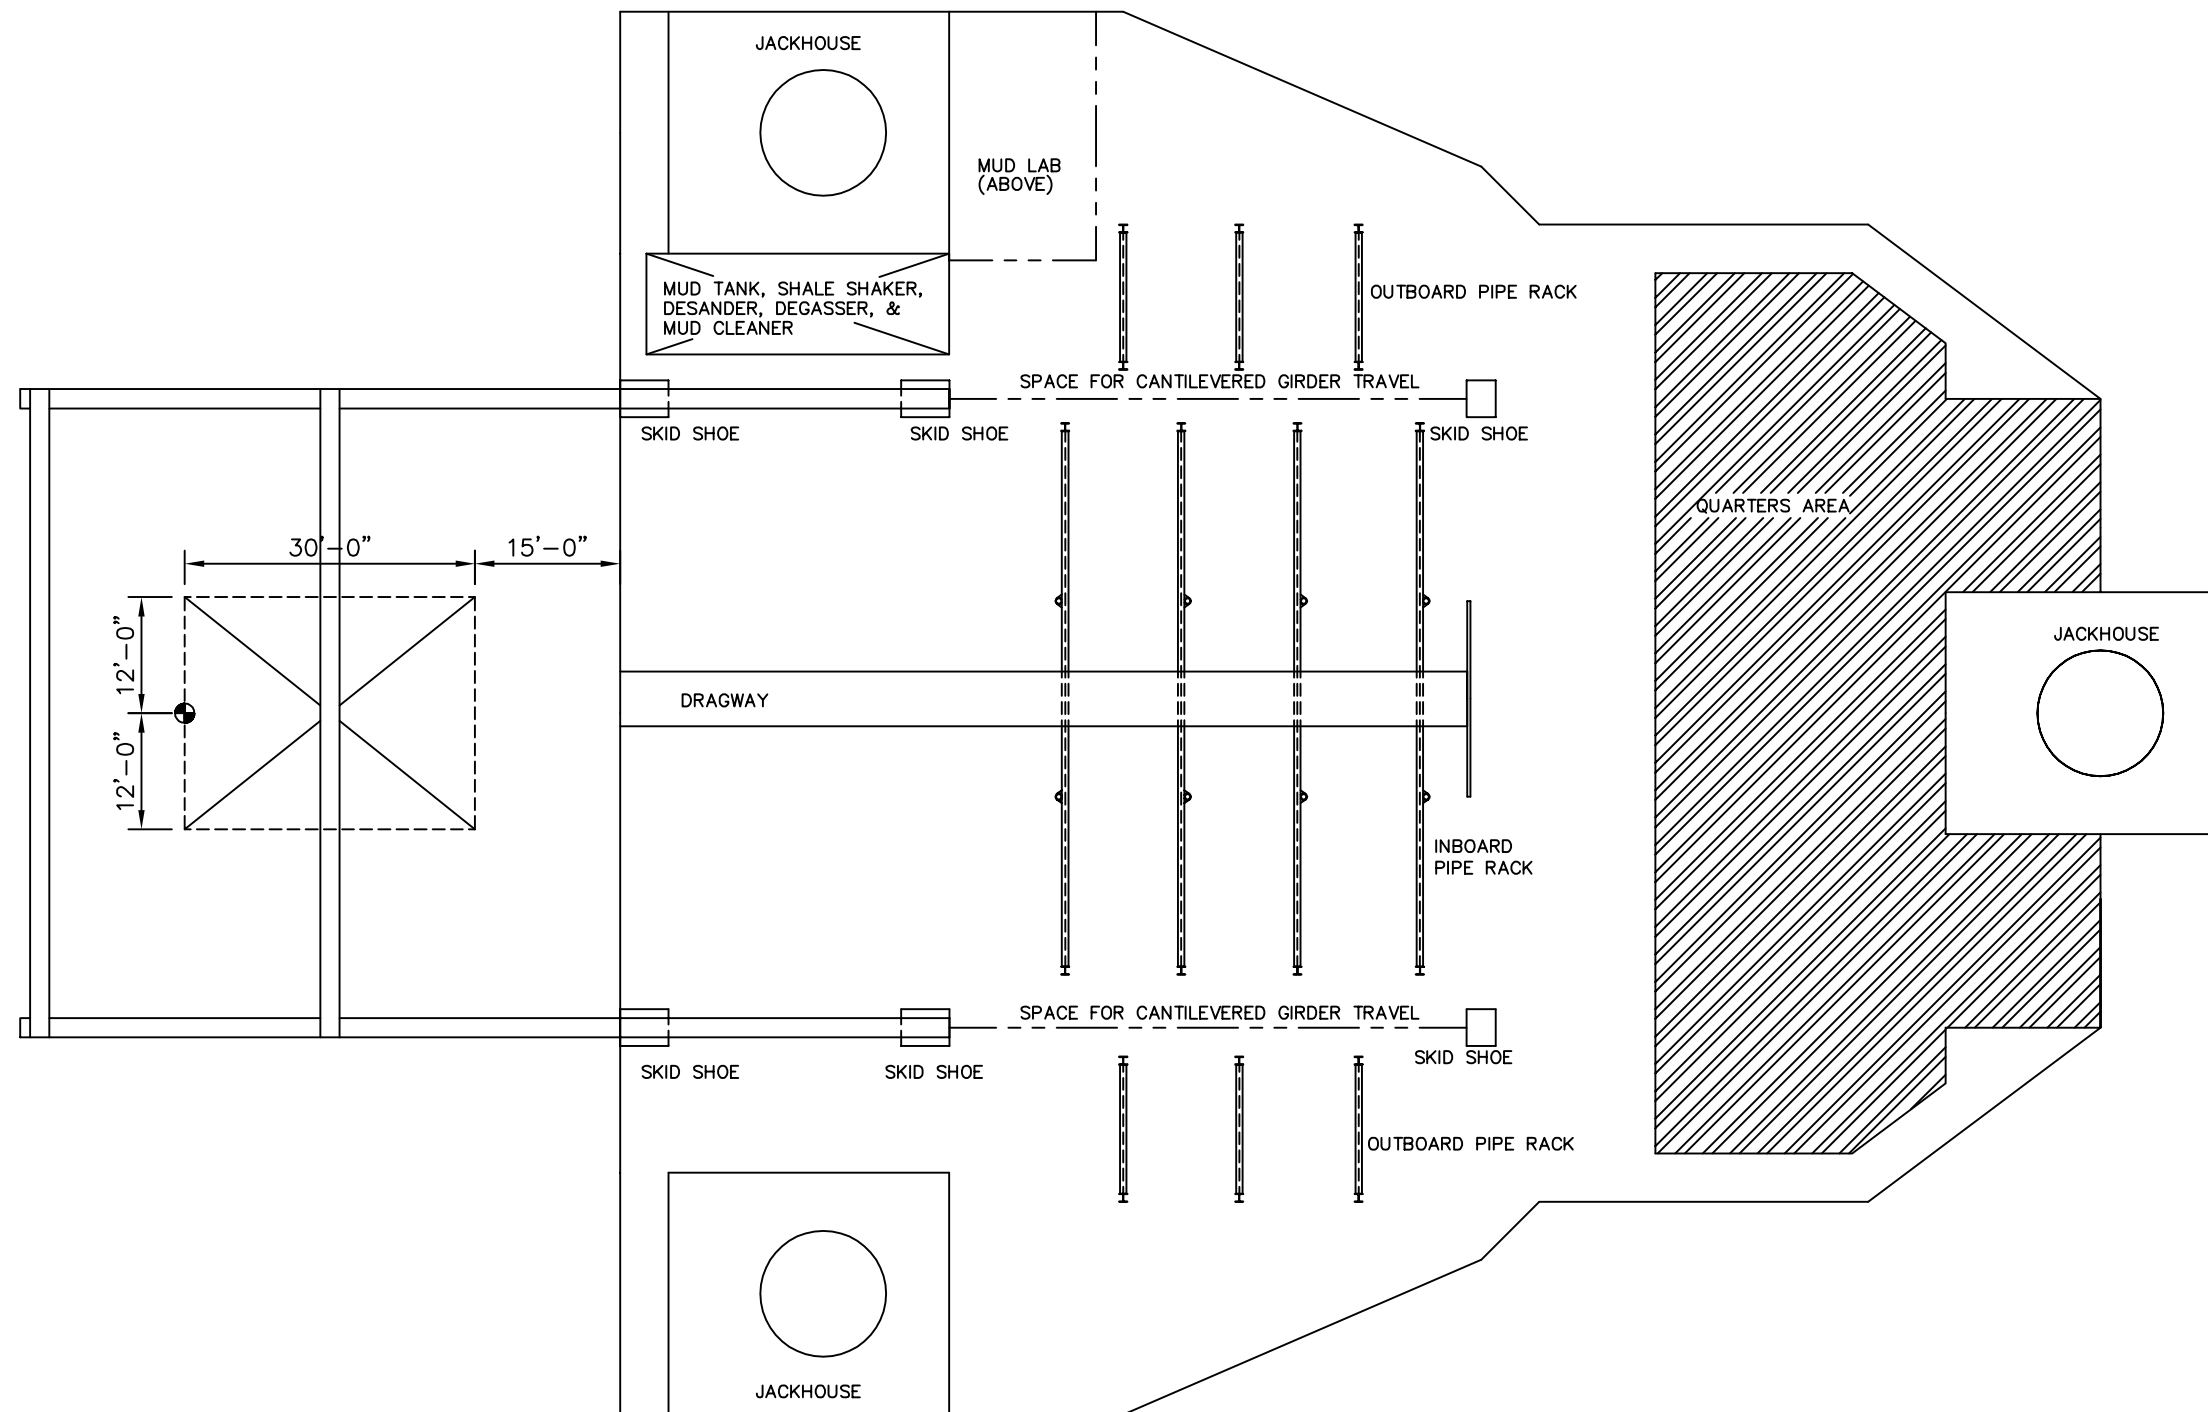

PLAN OF MAIN DECK


SCALE: 3/64" = 1'-0"

ISSUE	
DATE	DESCRIPTION



PROJECT  
 SELF-ELEVATING  
 MOBILE DRILLING UNIT  
 250 FT. WATER DEPTH  
 WITH CANTILEVERED SKID UNIT

DRAWING  
 PLAN OF MAIN DECK

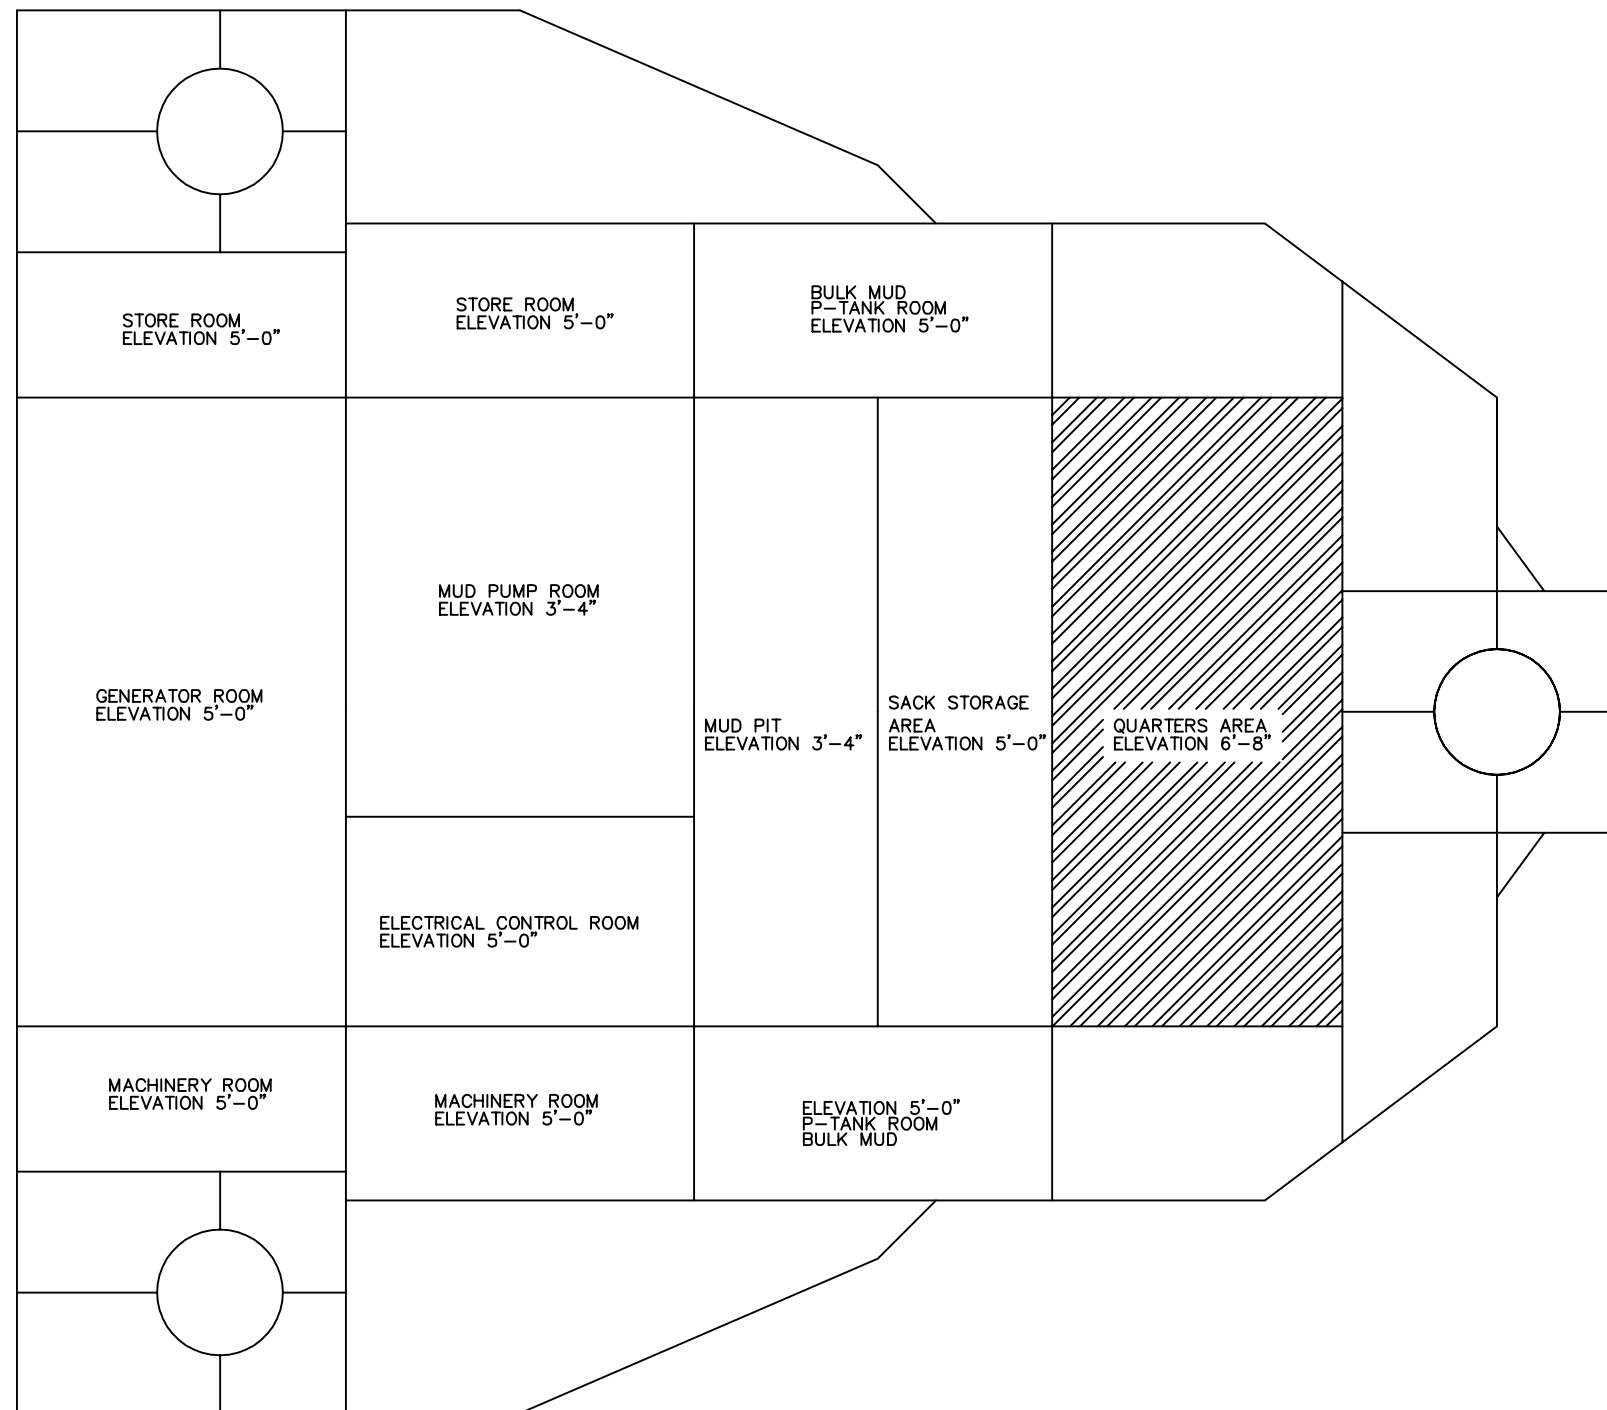

PLAN OF PLATFORM LOWER DECK


SCALE: 3/64" = 1'-0"

ISSUE	
DATE	DESCRIPTION



PROJECT  
 SELF-ELEVATING  
 MOBILE DRILLING UNIT  
 250 FT. WATER DEPTH  
 WITH CANTILEVERED SKID UNIT

DRAWING  
 PLAN OF PLATFORM  
 LOWER DECK

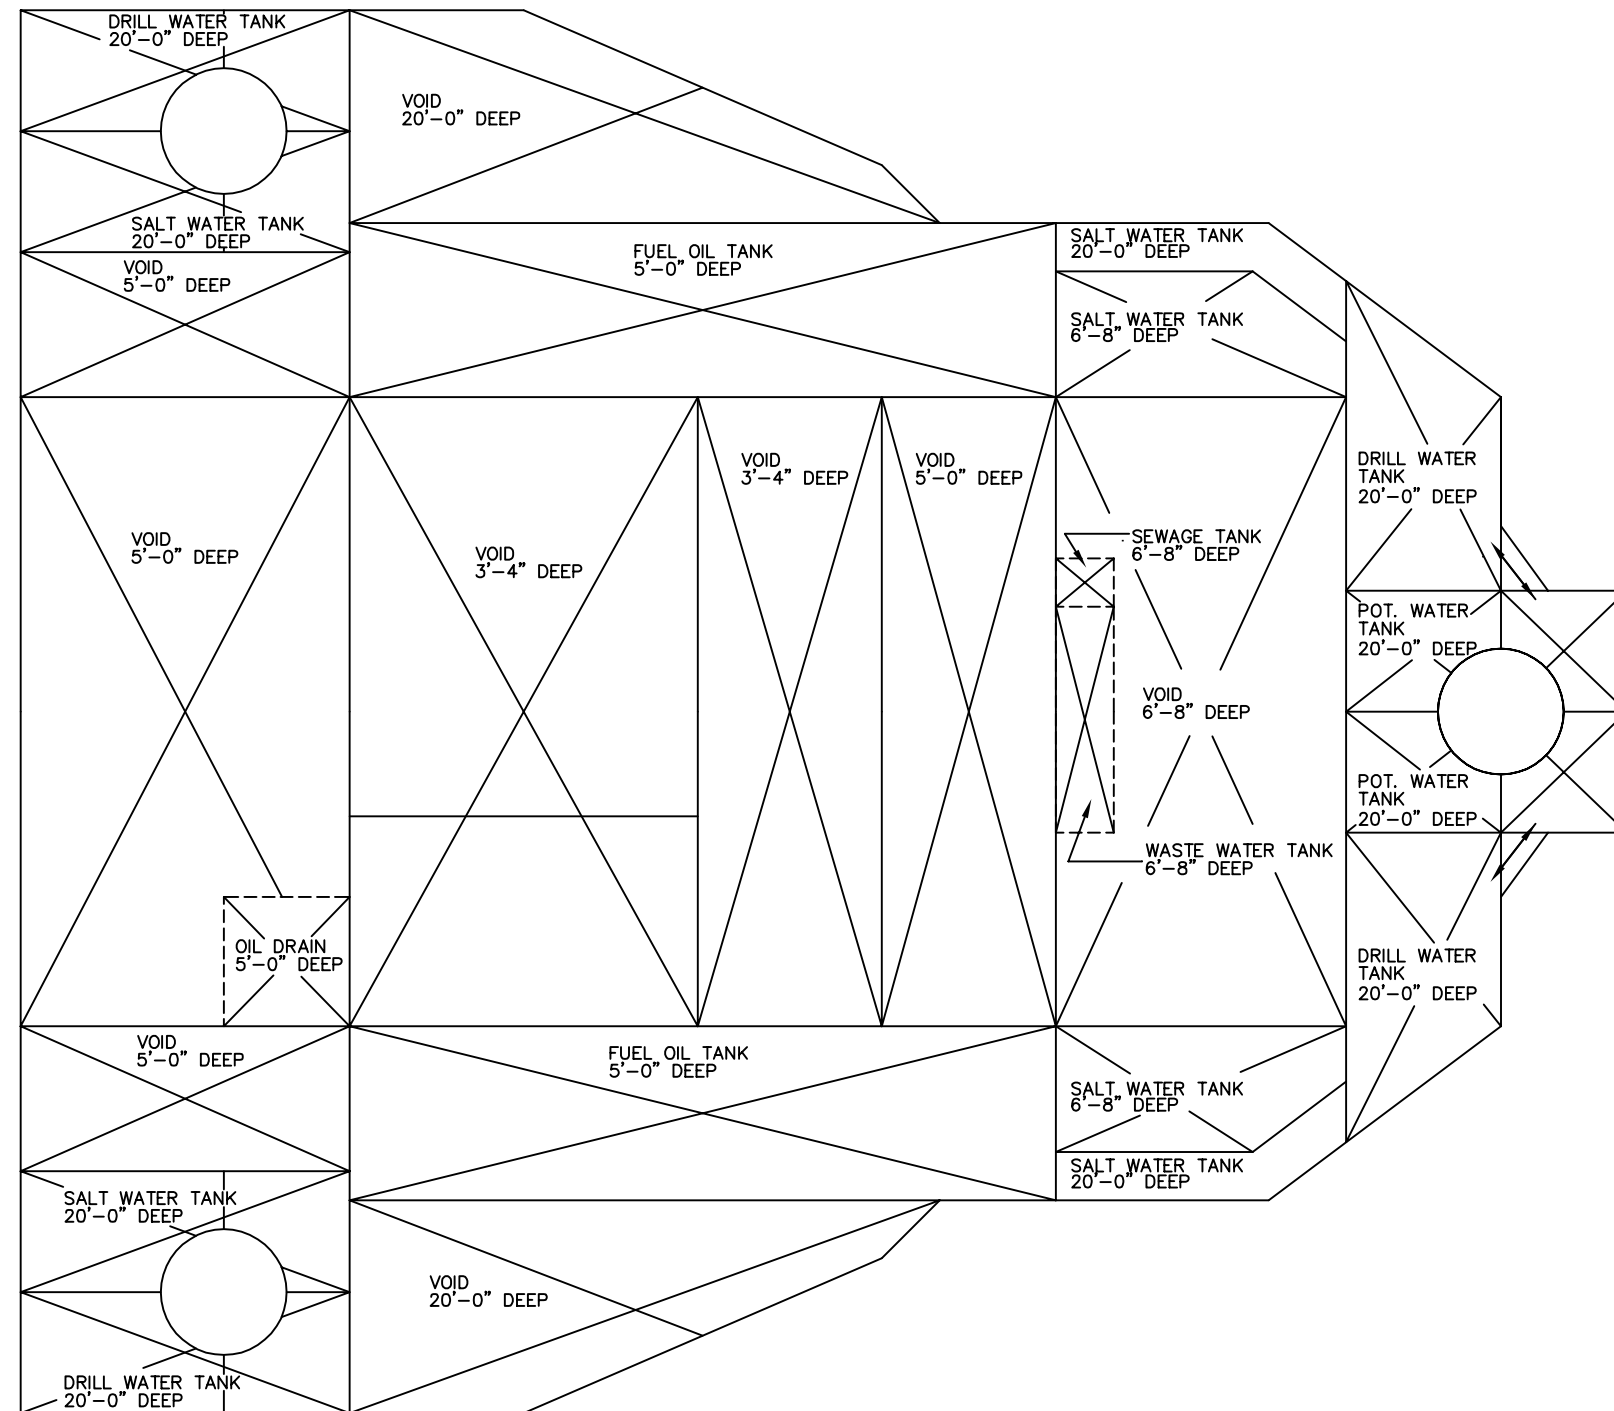


**PLATFORM TANKS**  
SCALE: 3/64" = 1'-0"

ISSUE	
DATE	DESCRIPTION



PROJECT  
SELF-ELEVATING  
MOBILE DRILLING UNIT  
250 FT. WATER DEPTH  
WITH CANTILEVERED SKID UNIT

DRAWING  
PLATFORM TANKS

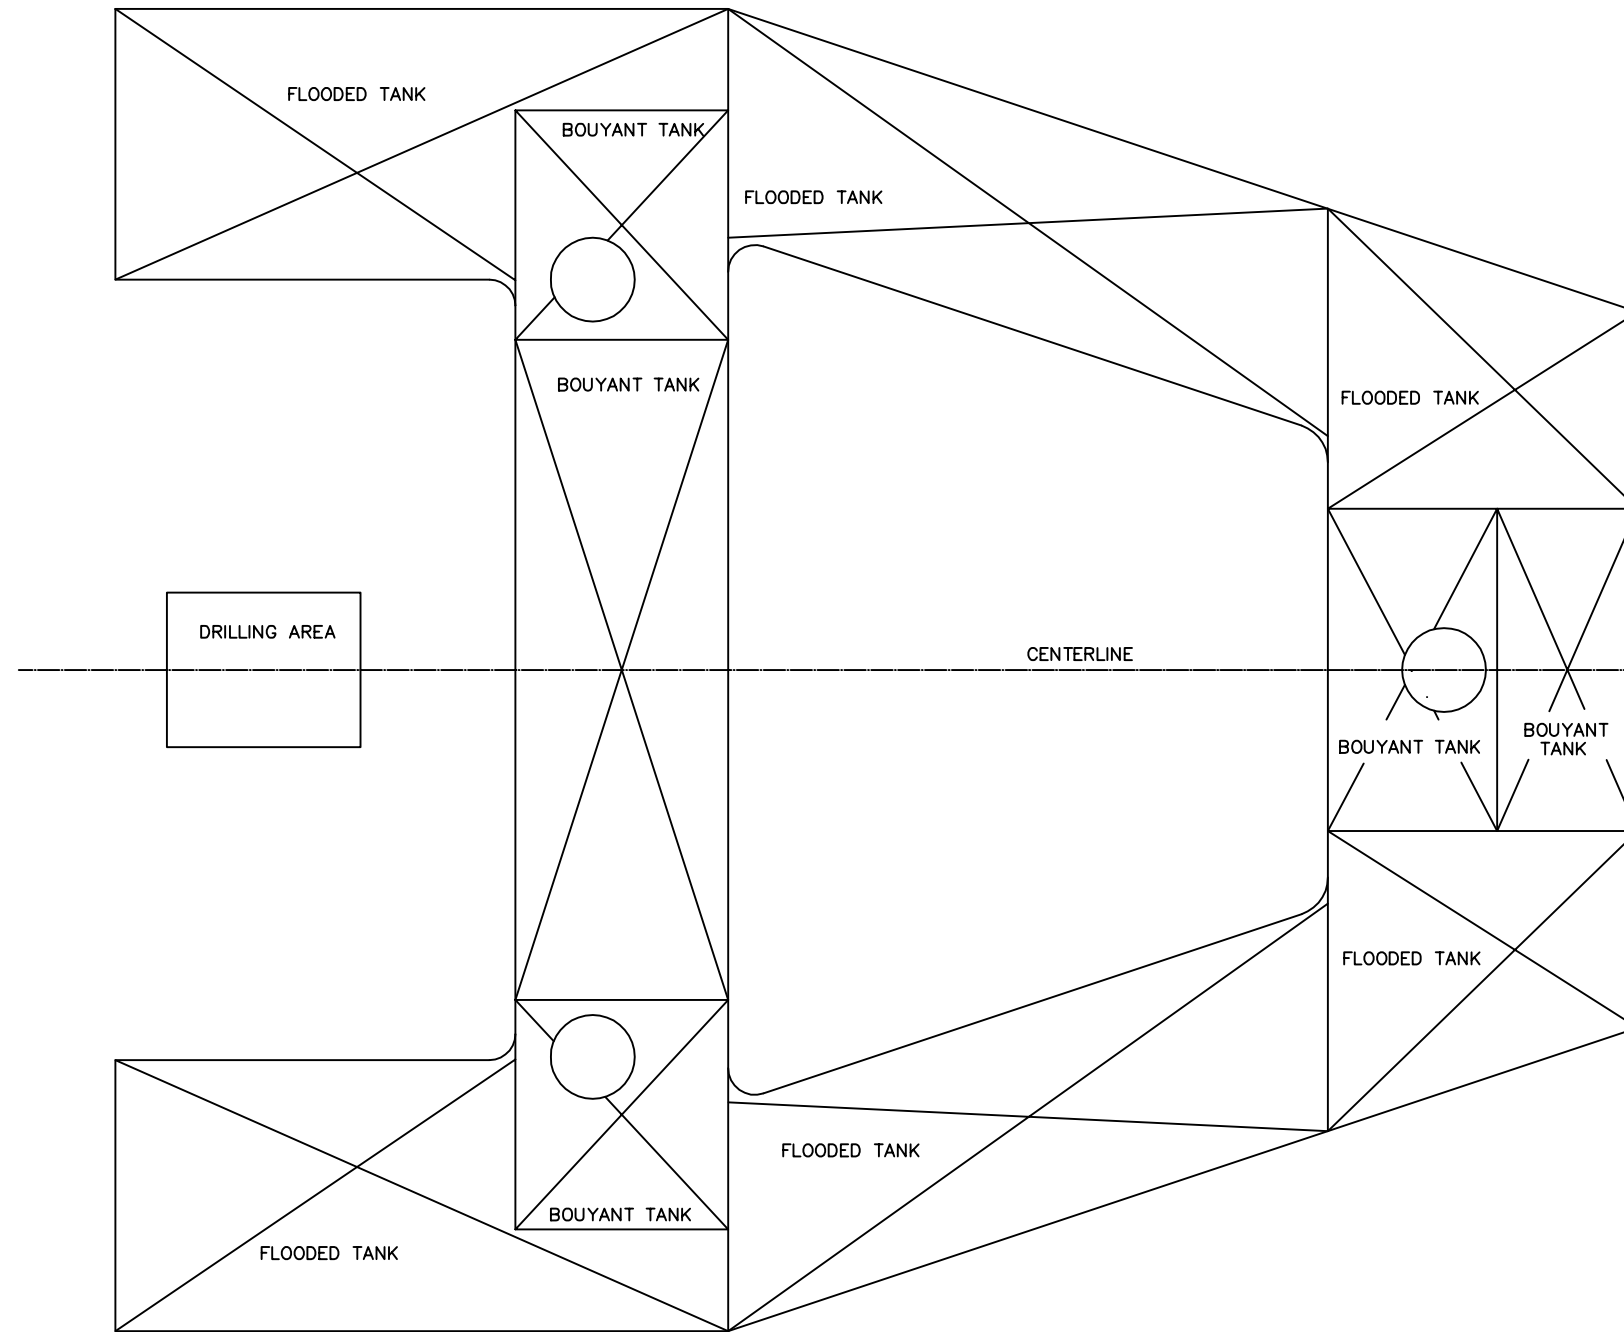


**MAT TANKS**  
 SCALE: 1/32" = 1'-0"

ISSUE	
DATE	DESCRIPTION




PROJECT  
 SELF-ELEVATING  
 MOBILE DRILLING UNIT  
 250 FT WATER DEPTH  
 WITH CANTILEVERED SKID UNIT

DRAWING  
 MAT TANKS

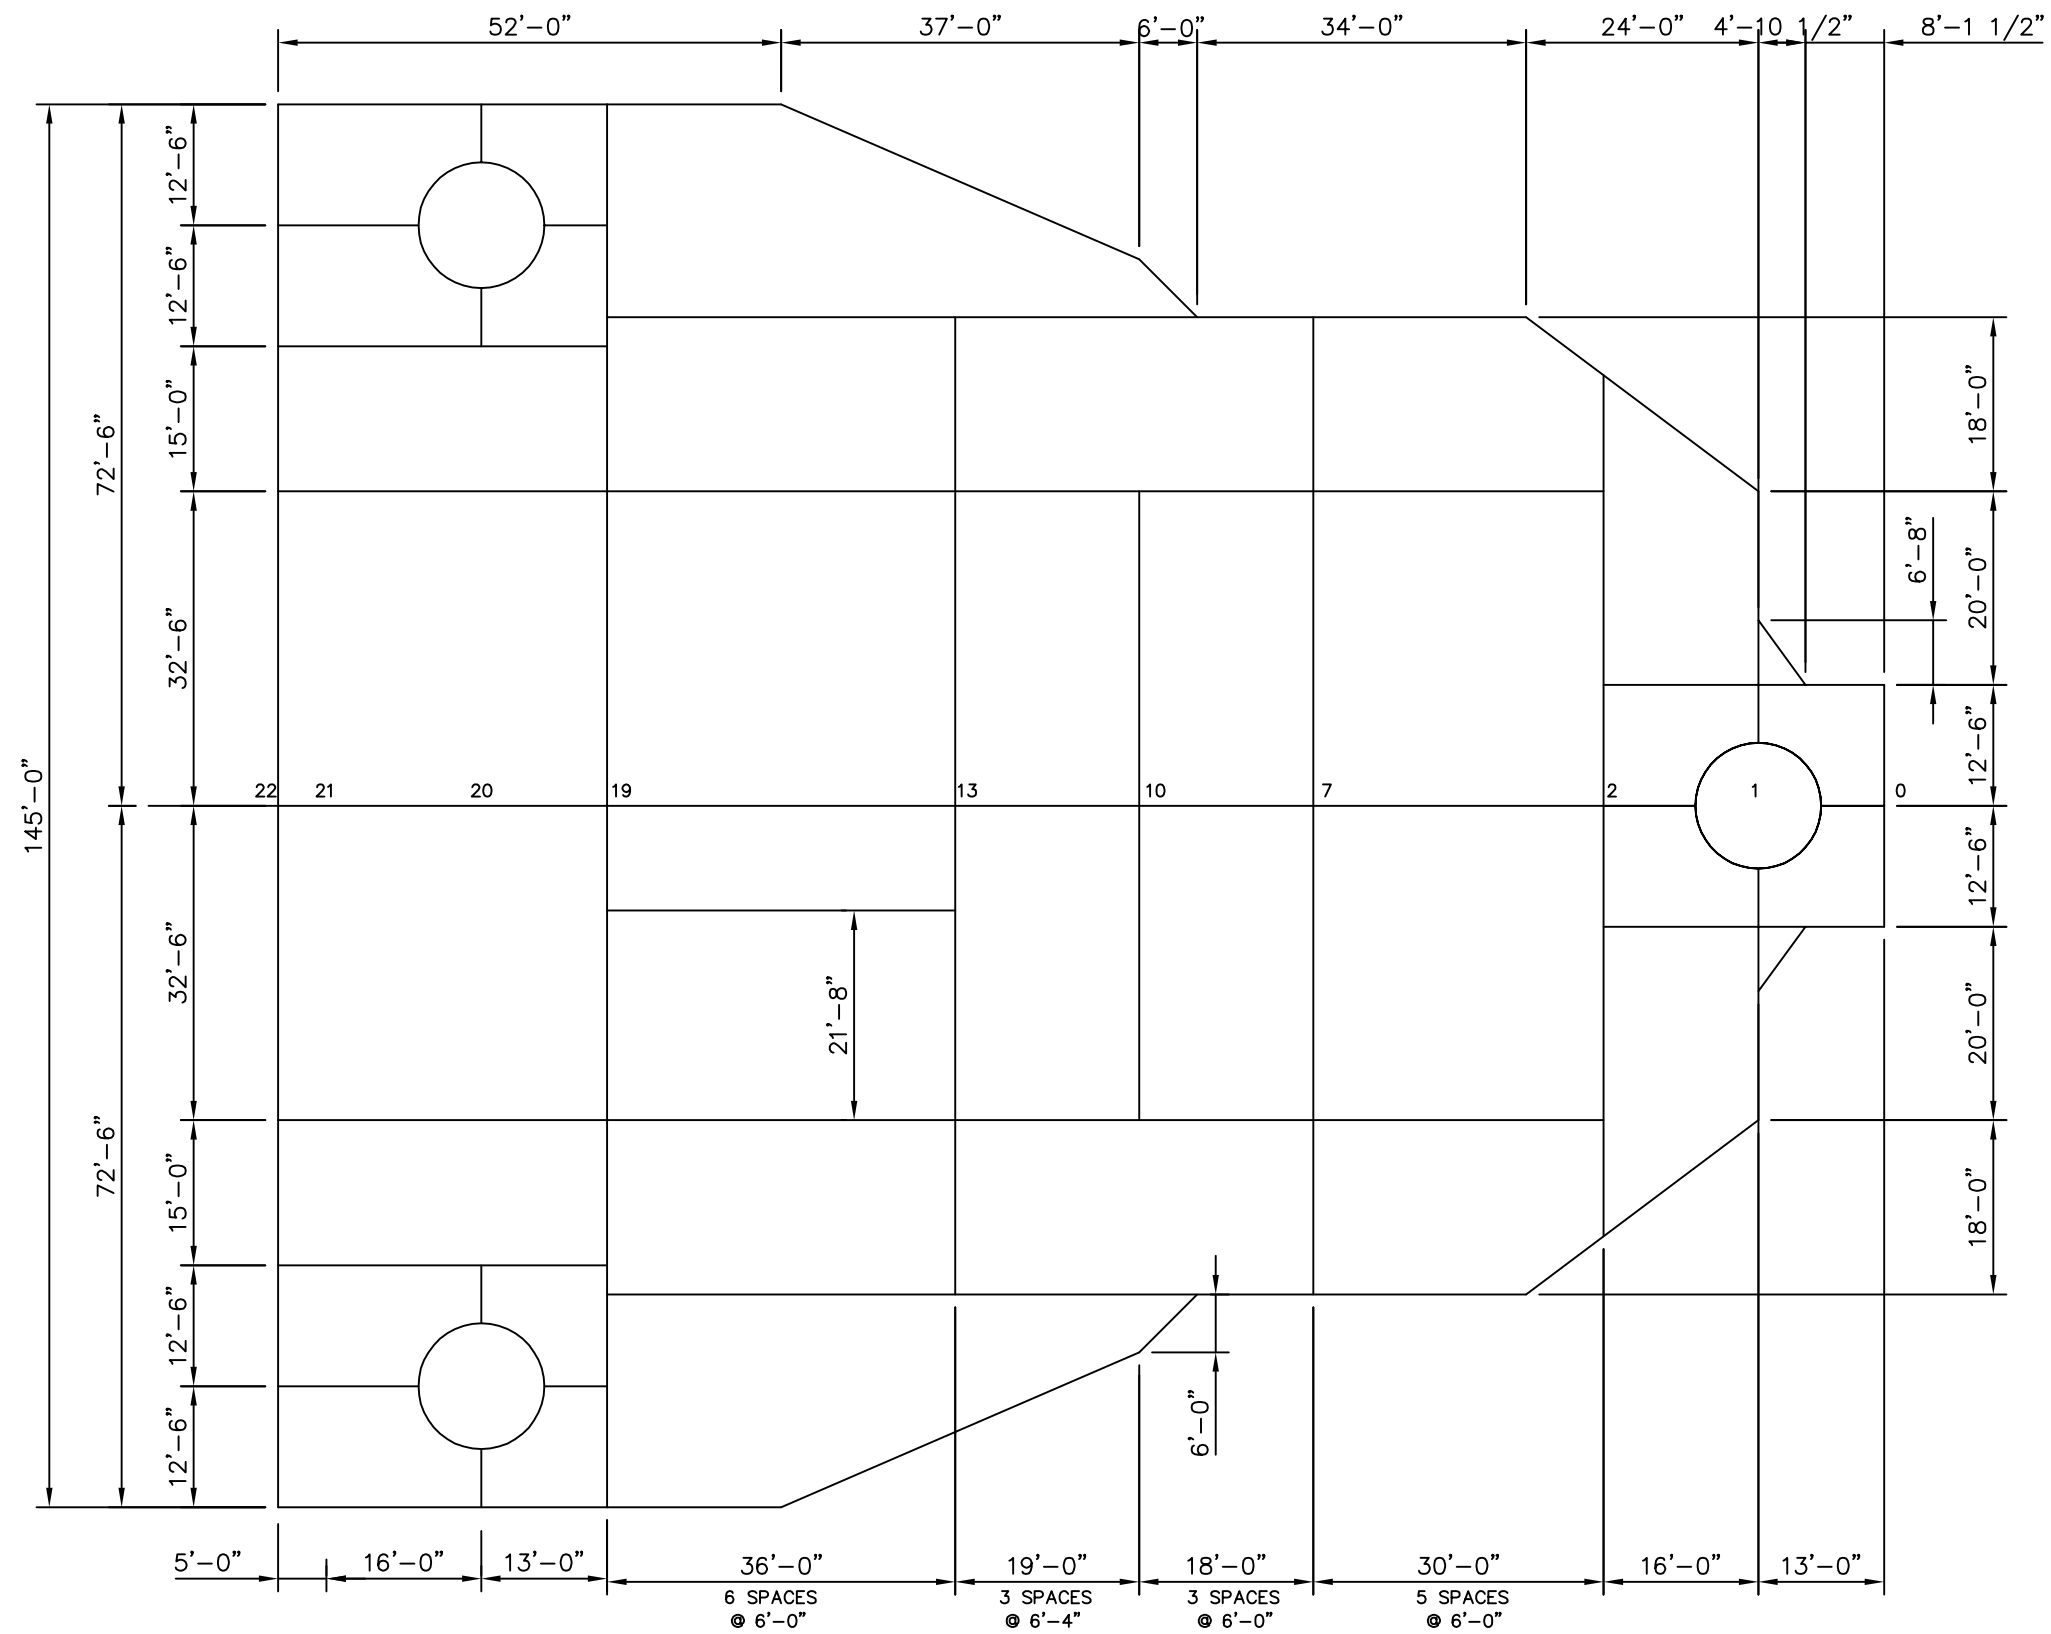


PLATFORM DIMENSION PLAN  
SCALE: 3/64" = 1'-0"

ISSUE	
DATE	DESCRIPTION



PROJECT	SELF-ELEVATING MOBILE DRILLING UNIT 250 FT. WATER DEPTH WITH CANTILEVERED SKID UNIT	
DRAWING	PLATFORM DIMENSION PLAN	
DRAWING NO.	SHEET NO.	REVISION NO.
	7	△

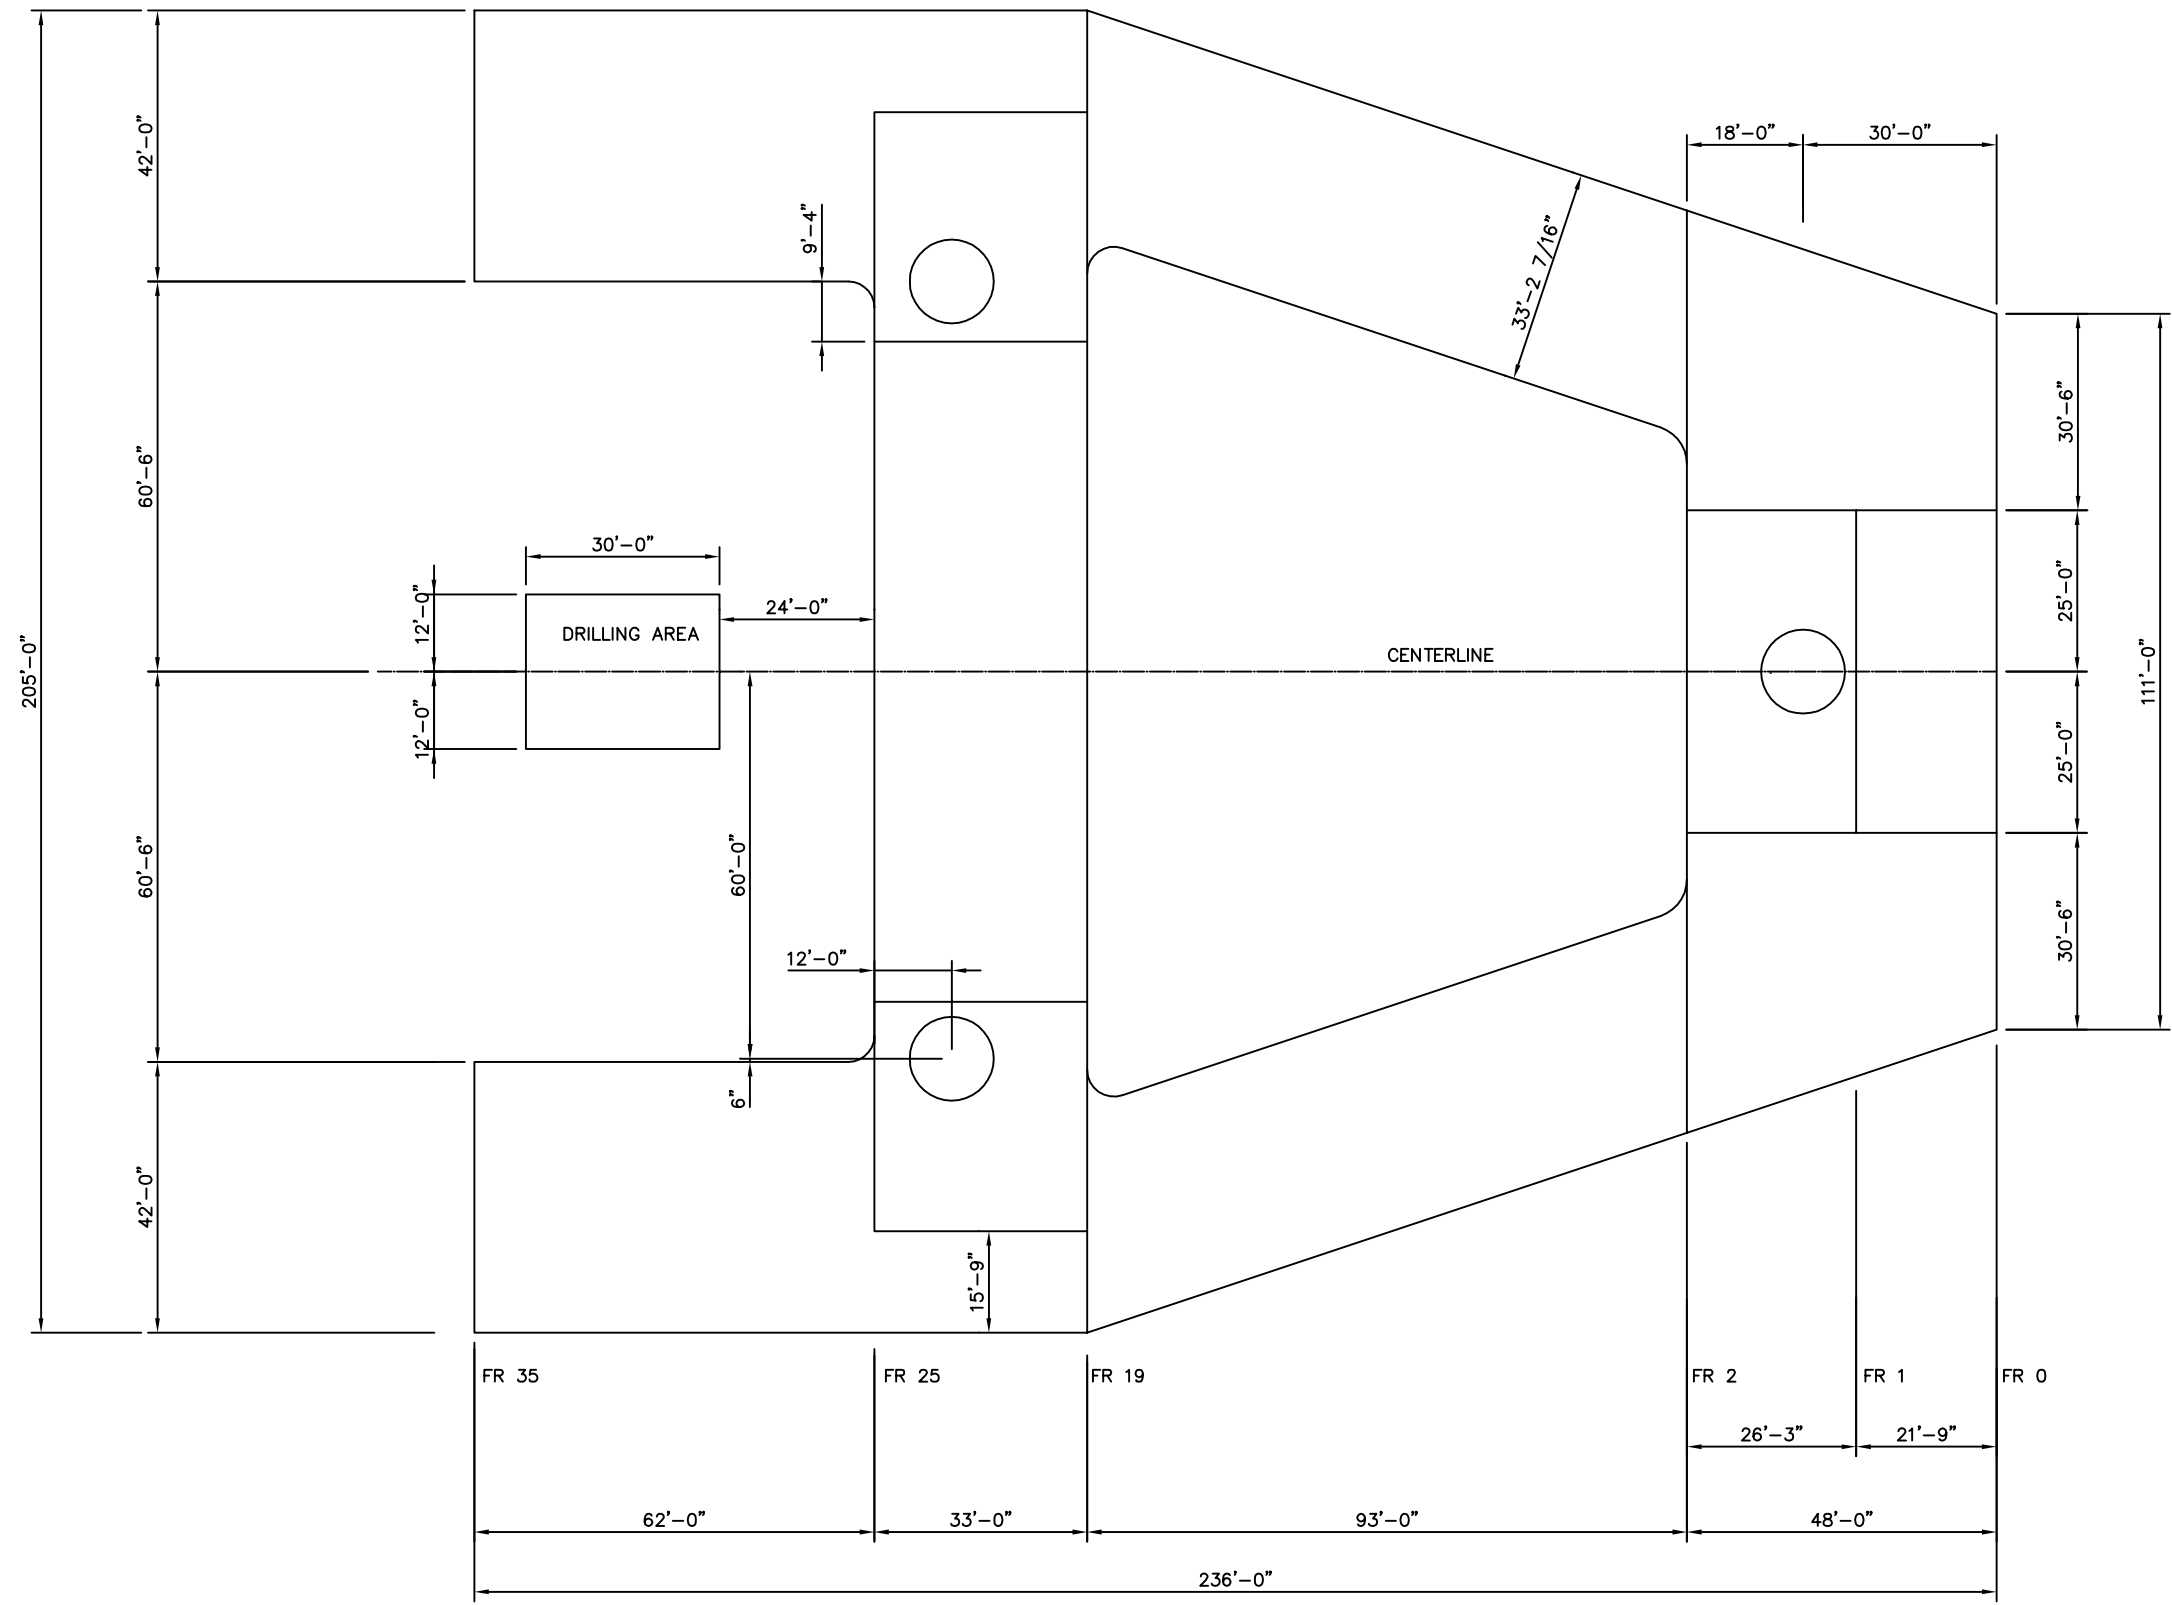

**MAT DIMENSION PLAN**  
SCALE: 1/32" = 1'-0"

ISSUE	
DATE	DESCRIPTION



PROJECT  
 SELF-ELEVATING  
 MOBILE DRILLING UNIT  
 250 FT WATER DEPTH  
 WITH CANTILEVERED SKID UNIT

DRAWING  
 MAT DIMENSION PLAN